


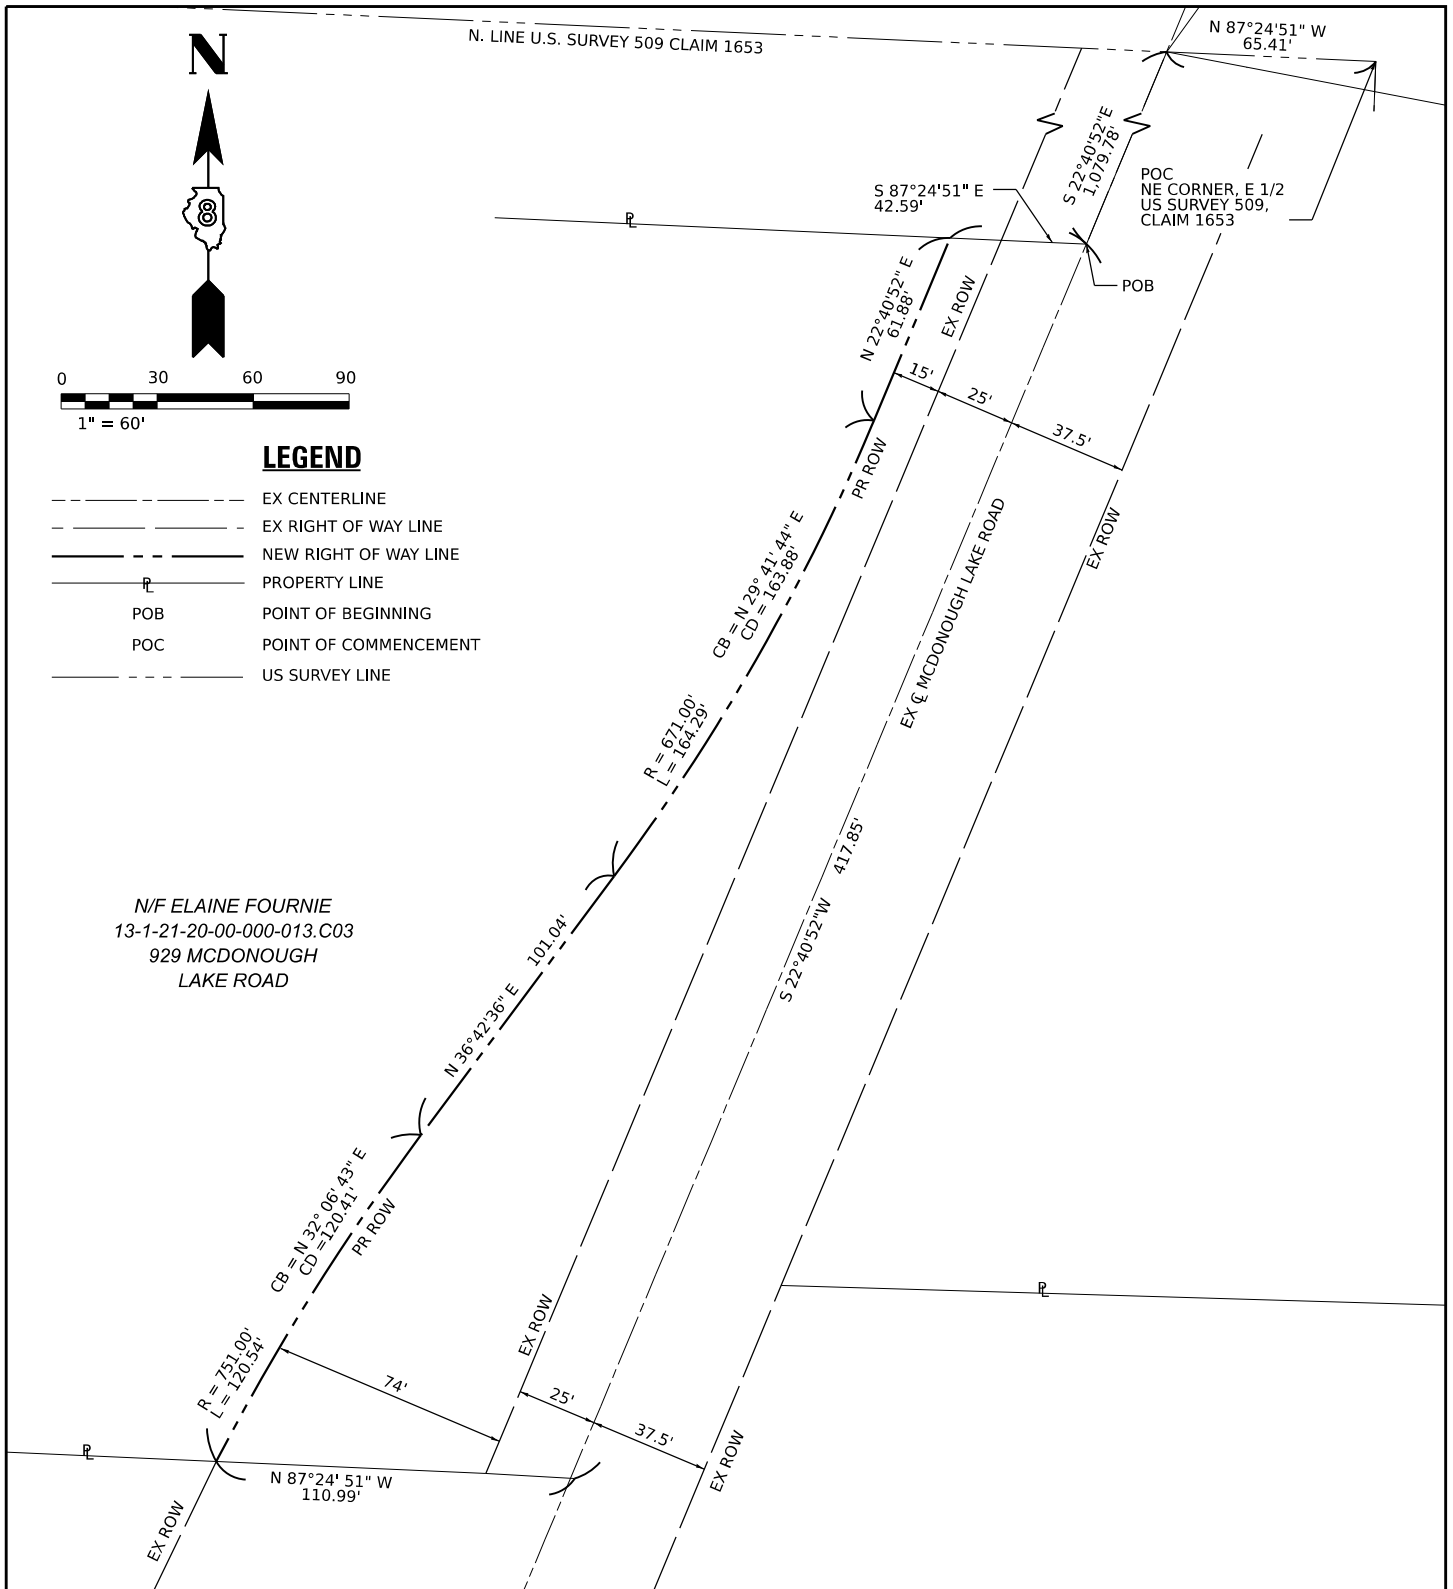

PROPOSED USE: PROPOSED RIGHT OF WAY	AREA OF TRACT	
	26,853 SF ±	0.6165 ACRE ±

 OATES ASSOCIATES	100 Lanter Court, Suite 1 Collinsville, IL 62234 618.345.2200 www.oatesassociates.com	MCDONOUGH LAKE ROAD PHASE 1 RECONSTRUCTION		PROJECT NO.: 222093	EXHIBIT A
	collinsville St. Louis Belleville St. Charles			DATE: 04/23/2025	
	ILLINOIS DESIGN FIRM LICENSE NO.: 184.001115			REVISION:	