


ANNEXATION PLAT


FOR A TRACT OF LAND IN THE SOUTHEAST QUARTER OF
SECTION 19, TOWNSHIP 3 NORTH, RANGE 8 WEST OF THE
3rd PRINCIPAL MERIDIAN, MADISON COUNTY, ILLINOIS

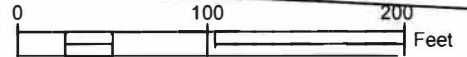

SCALE: 1"=100'

LEGEND

////// EXISTING CORPORATE LIMITS LINE

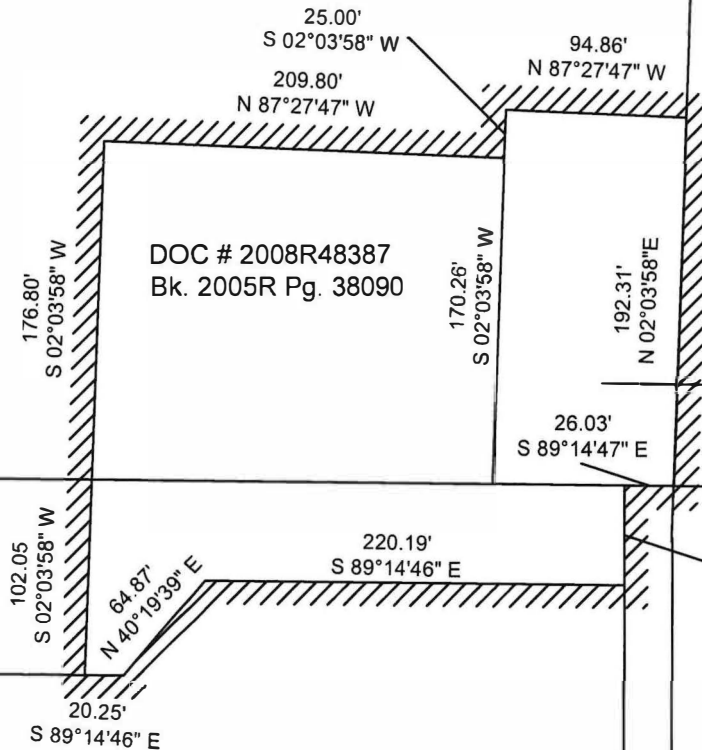

DOC # 2008R48387
Bk. 2005R Pg. 38090

DOC # 2016R13596
Bk. 03222 Pg. 2313

WE, THE CITY OF COLLINSVILLE HAVE
PREPARED THIS PLAT FOR
ANNEXATION PURPOSES.

KEVIN MADDEN PE 062.071784
MARCH 12, 2025
LIC. EXPIRATION DATE: 11/30/2025



LOT 2

**MID AMERICA
PROFESSIONAL PARK
PC 65 PG 69**

MID AMERICA COURT

FOURNIE LANE
(BLACK LANE)

SHEET TITLE:
EXHIBIT B - ANNEXATION PLAT

