


HP/20122.002 - AKG COLLINSVILLE LANDING SITE/DWG/20122.002 - TRAFFIC FLOW EXHIBIT DWG - 9/29/2025

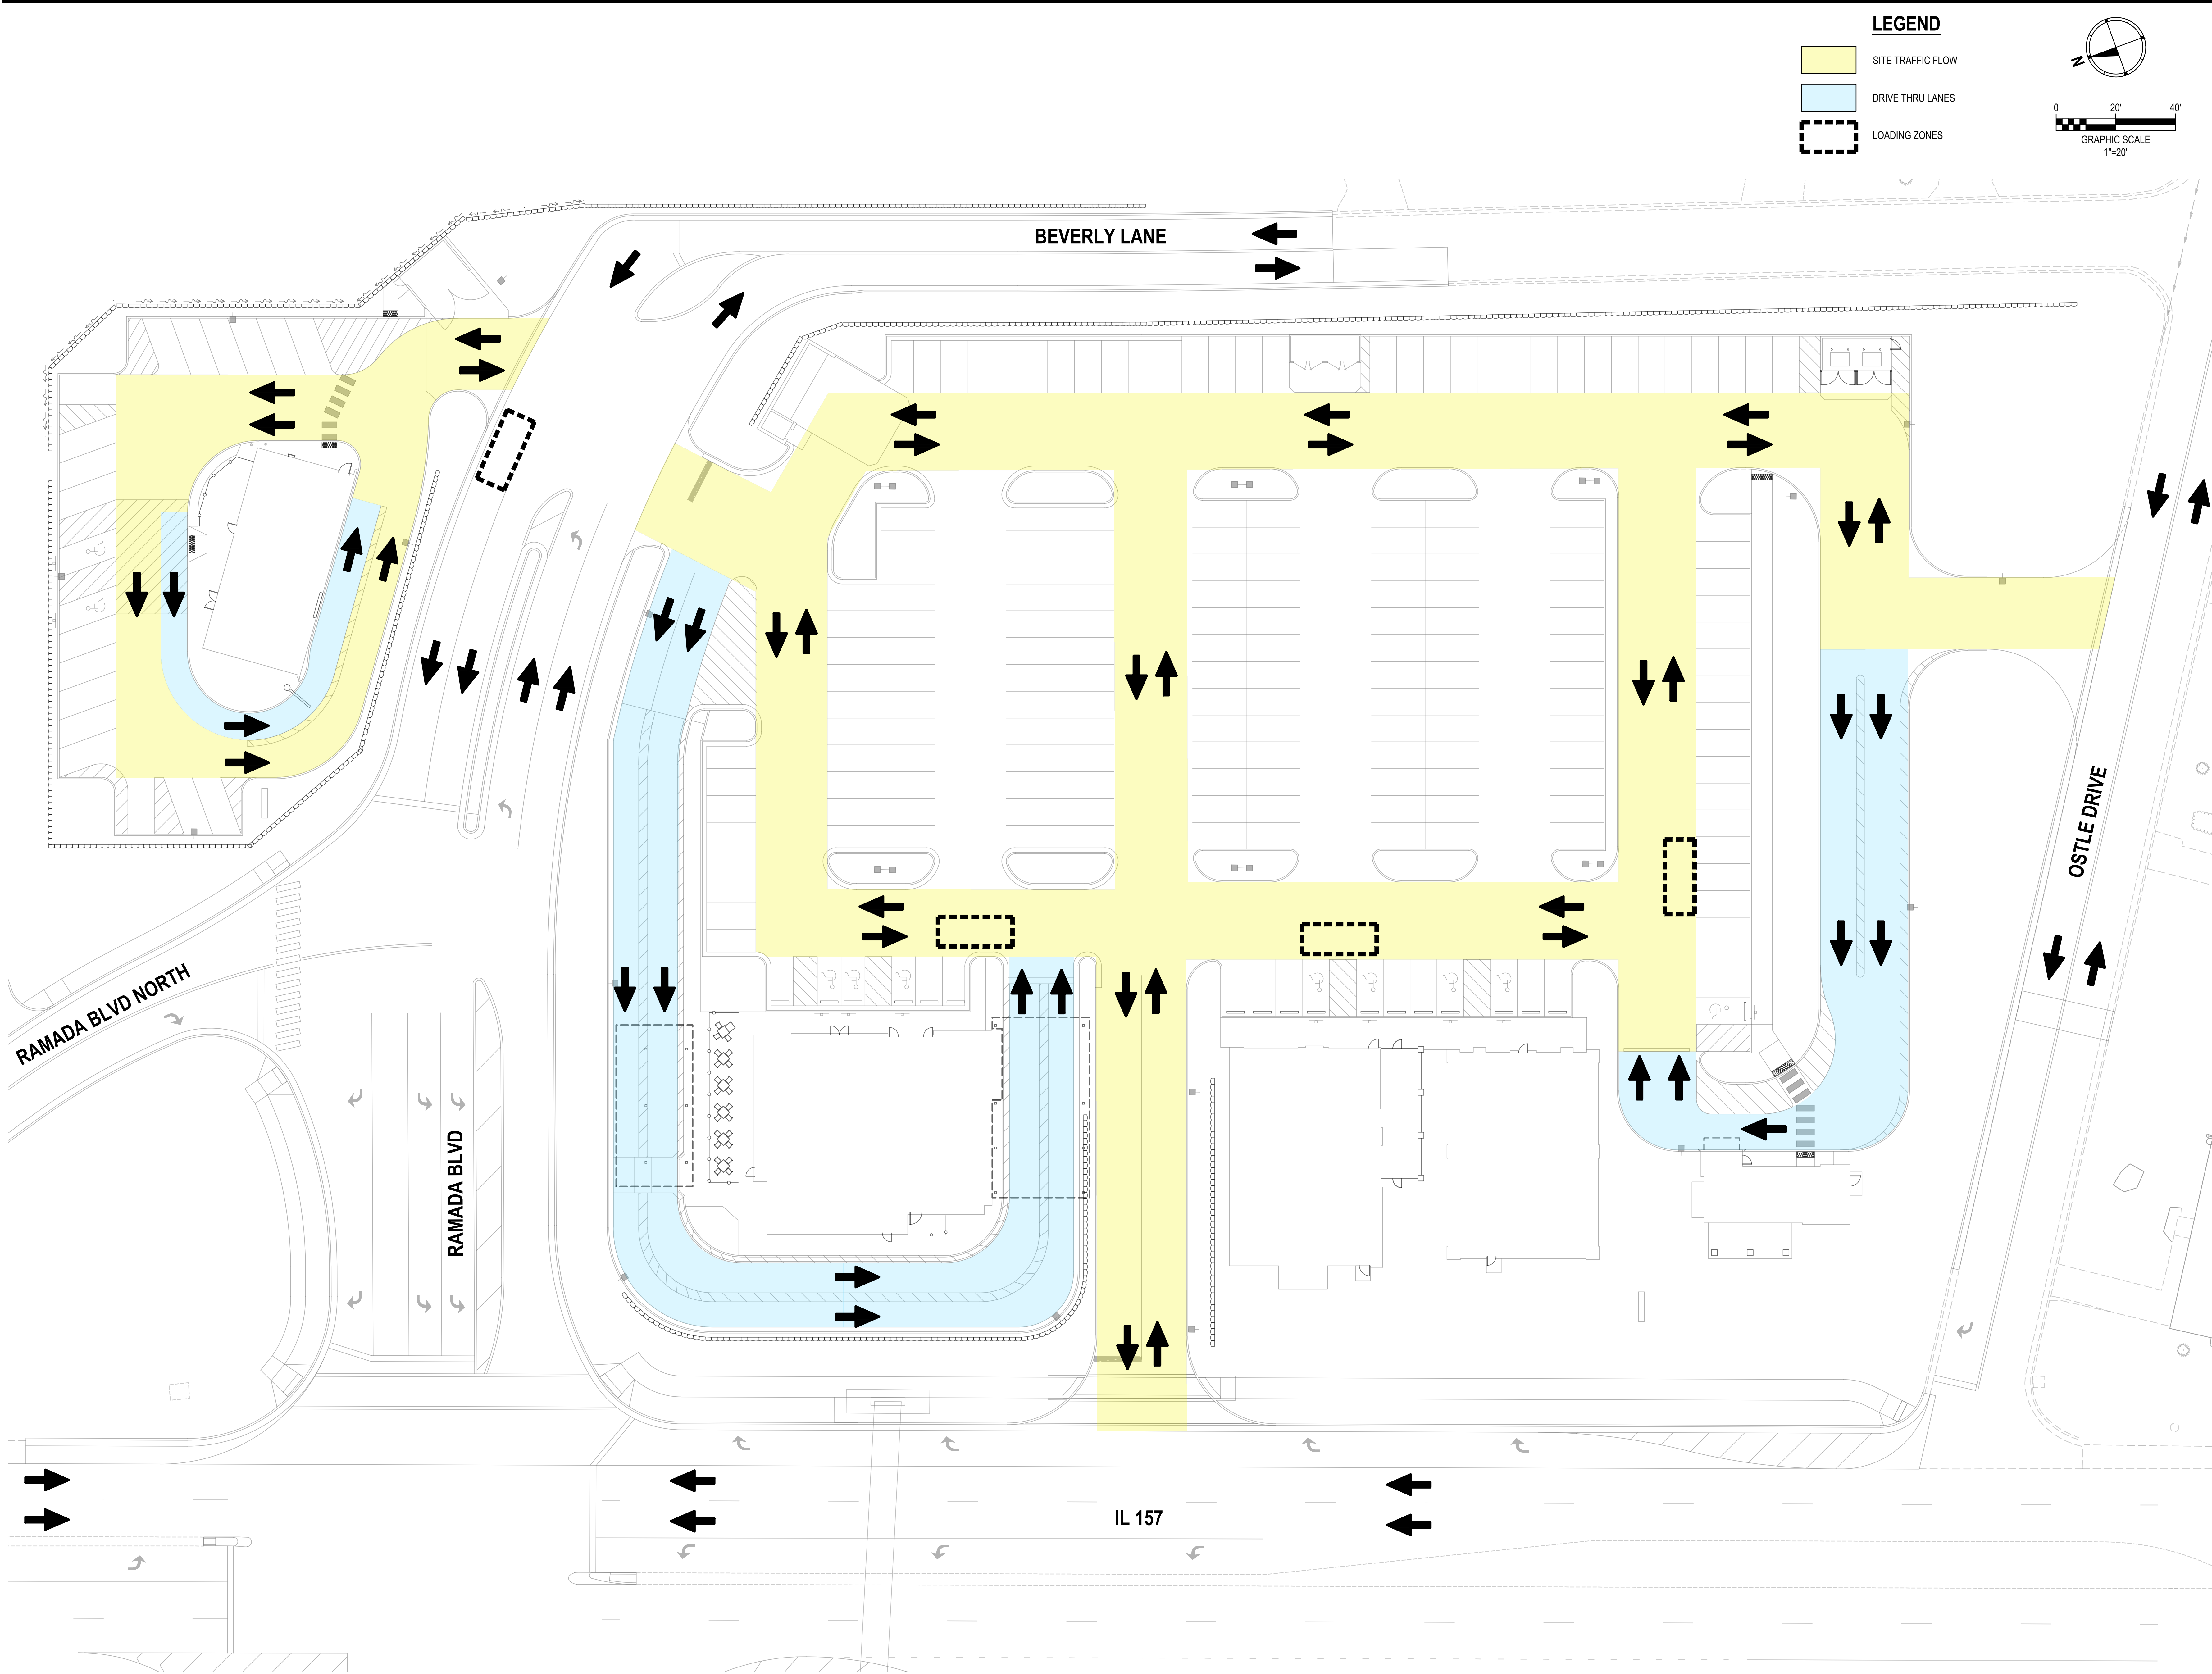

09 / 24 / 2025 - TRAFFIC FLOW DIAGRAM

REVISIONS:		REMARKS:
NO.	DATE	

100 Lanter Court, Suite 1
Collinsville, IL 62234
618.345.2200
www.oatesassociates.com
collinsville St. Louis Ballwin St. Charles
ILLINOIS DESIGN PROFESSIONAL LICENSE NO. 184.001115



AKG - COLLINSVILLE LANDING
TRAFFIC FLOW DIAGRAM

EXP. 00/00/00
PROJECT NO.: 220122.002
DATE: 09/24/2025
SHEET NO.: