
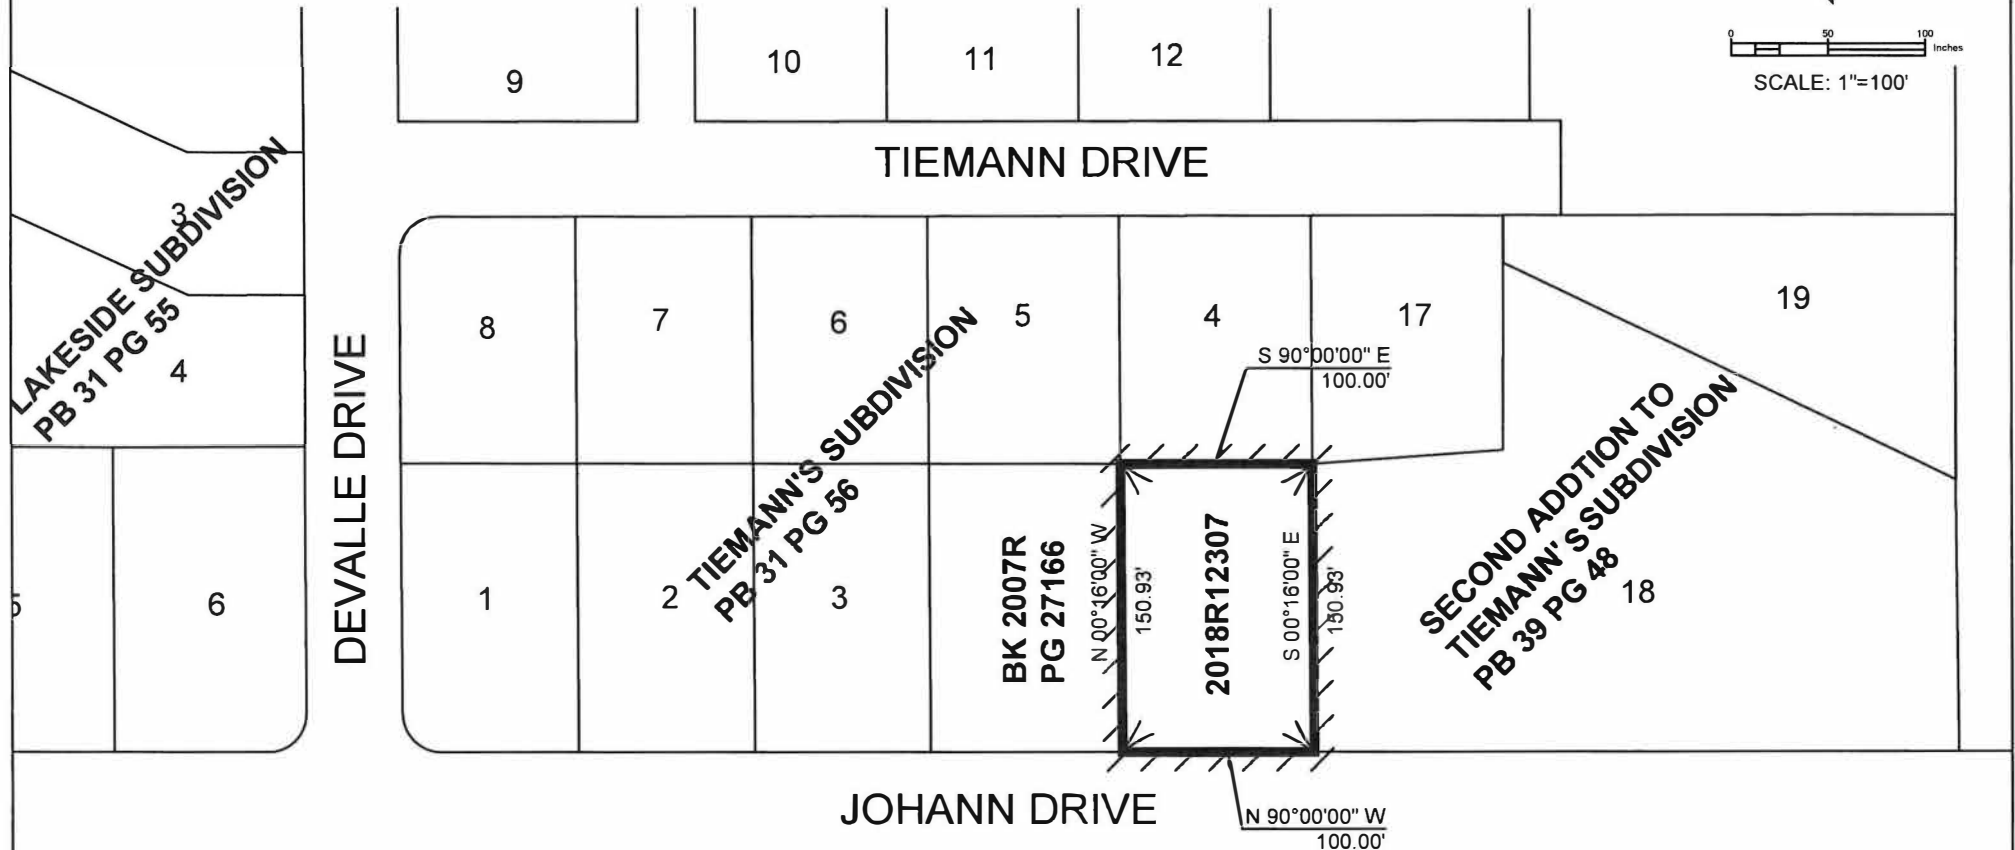


ANNEXATION PLAT

FOR A TRACT OF LAND IN THE SOUTHWEST QUARTER OF SECTION 14 AND THE
NORTHWEST QUARTER OF SECTION 23 ALL BEING IN TOWNSHIP 3 NORTH, RANGE 8
WEST OF THE 3rd PRINCIPAL MERIDIAN, MADISON COUNTY, ILLINOIS

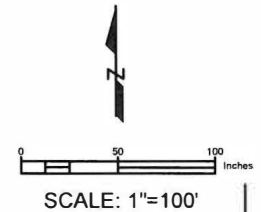

LEGEND

////// EXISTING CORPORATE LIMITS LINE

WE, THE CITY OF COLLINSVILLE HAVE
PREPARED THIS PLAT FOR
ANNEXATION PURPOSES.

KEVIN MADDEN PE 062.071784
APRIL 14, 2025

LIC. EXPIRATION DATE: NOVEMBER 30, 2025



SHEET TITLE:
EXHIBIT B - ANNEXATION PLAT

